



Drawing to be read in conjunction with DTUP-JEG-PRM-PD012\_B-DR-W-1314 for walkway routes.

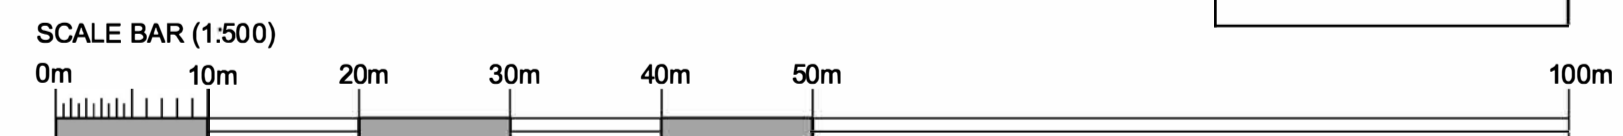

Legend:  
 Green Roof

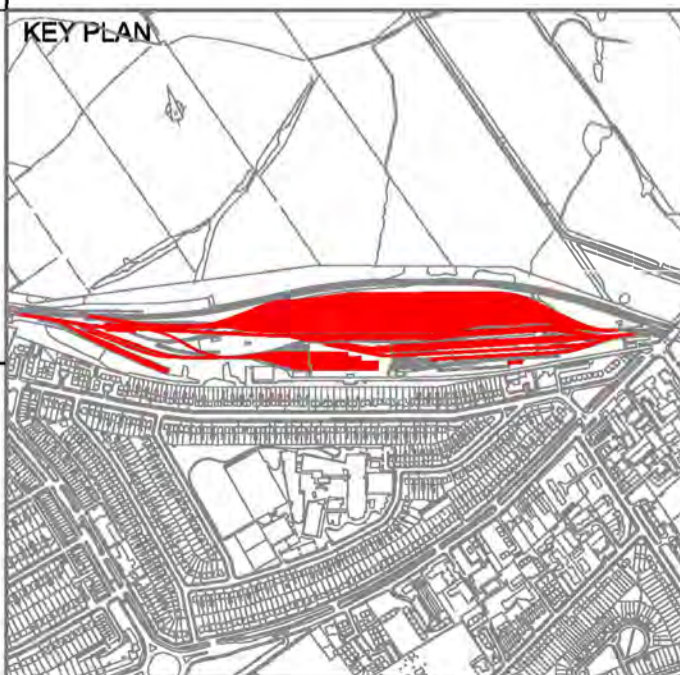

CONSTRUCTION RISKS	MAINTENANCE / CLEANING RISKS	DEMOLITION / ADAPTATION RISKS
<ol style="list-style-type: none"> <li>Segregate construction activities from pedestrians &amp; adjacent live rails.</li> <li>Existing services within vicinity of works.</li> <li>Isolate / protect all buried services prior to works.</li> <li>Safety measures for excavations, working at height, traffic areas &amp; proximity to live rail.</li> <li>Existing embankment, precautions required during excavation.</li> </ol>	<ol style="list-style-type: none"> <li>Falling from height.</li> <li>Existing services within vicinity of works.</li> </ol>	<ol style="list-style-type: none"> <li>Falling from height.</li> <li>Risk of asbestos.</li> <li>Risk of lead content &amp; possibility of other toxic substances in existing paint finishes.</li> <li>Existing live services within vicinity of works.</li> <li>Safety measures for working in close proximity to live rail.</li> </ol>

**NOTES:**

- This drawing is for town planning purposes only.
- Drawing to be printed in colour.
- Refer to Premises drawings:  
 DTUP-JEG-PRM-PD012\_1-DR-W-1110 - Maintenance Shed as Proposed Ground Track Level  
 DTUP-JEG-PRM-PD012\_1-DR-W-1111 - Maintenance Shed as Proposed Ground Track Level Sheet 1 of 2  
 DTUP-JEG-PRM-PD012\_1-DR-W-1112 - Maintenance Shed as Proposed Ground Track Level Sheet 2 of 2  
 DTUP-JEG-PRM-PD012\_A-DR-W-1210 - Maintenance Shed as Proposed First Floor Level  
 DTUP-JEG-PRM-PD012\_A-DR-W-1211 - Maintenance Shed as Proposed First Floor Level Sheet 1 of 2  
 DTUP-JEG-PRM-PD012\_A-DR-W-1212 - Maintenance Shed as Proposed First Floor Level Sheet 2 of 2  
 DTUP-JEG-PRM-PD012\_1-DR-W-1011 - Location Plan as Proposed  
 DTUP-JEG-PRM-PD012\_1-DR-W-1012 - Existing Site Plan  
 DTUP-JEG-PRM-PD012\_1-DR-W-1013 - Site Plan as Proposed  
 DTUP-JEG-PRM-PD012\_1-DR-W-1014 - Walkway routes & car parking

DTUP-JEG-PRM-PD012\_Z-DR-W-1120 - Accommodation Block Ground and Floor level as proposed  
 DTUP-JEG-PRM-PD012\_Z-DR-W-1130 - Reflected Ceiling plan layout Ground and Floor level as proposed  
 DTUP-JEG-PRM-PD012\_B-DR-W-1310 - Maintenance Shed proposed building layout accommodation roof level  
 DTUP-JEG-PRM-PD012\_B-DR-W-1311 - Maintenance Shed as proposed shed roof level sheet 1 of 3  
 DTUP-JEG-PRM-PD012\_B-DR-W-1313 - Maintenance Shed as proposed shed roof level sheet 3 of 3  
 DTUP-JEG-PRM-PD012\_B-DR-W-1314 - Maintenance Shed access and escape proposed building layout shed roof level  
 DTUP-JEG-PRM-PD012\_Z-DR-W-2110 - Maintenance Shed as Proposed Elevations  
 DTUP-JEG-PRM-PD012\_Z-DR-W-2111 - Maintenance Shed as Proposed Elevations  
 DTUP-JEG-PRM-PD012\_Z-DR-W-2112 - Maintenance Shed as Proposed Elevations  
 DTUP-JEG-PRM-PD012\_Z-DR-W-3110 - Maintenance Shed as Proposed Long Section  
 DTUP-JEG-PRM-PD012\_Z-DR-W-3111 - Maintenance Shed as Proposed Long Section  
 DTUP-JEG-PRM-PD012\_Z-DR-W-3112 - Maintenance Shed as Proposed Cross Section  
 DTUP-JEG-PRM-PD012\_Z-DR-W-3113 - Maintenance Shed as Proposed Cross Section  
 DTUP-JEG-PRM-PD012\_Z-DR-W-3114 - Maintenance Shed as Proposed Cross Section  
 DTUP-JEG-PRM-PR012\_1-DR-W-6010 - Demolition Plan  
 DTUP-JEG-PRM-PR012\_Z-DR-W-8110 - 3D perspective views as proposed  
 DTUP-JEG-PRM-PR012\_Z-DR-W-8111 - 3D perspective views as proposed  
 DTUP-JEG-PRM-PR012\_Z-DR-W-8112 - 3D perspective views as proposed depot site

TFL RESTRICTED

CONCEPT DESIGN ISSUE	19/12/18	ZB	19/12/18	MS	19/12/18
CONCEPT DESIGN ISSUE	06/11/20	ZB	06/11/20	MS	06/11/20
PURPOSE	DATE	APPROVED BY	DATE	AUTHORISED BY	DATE

PROJECT	DEEP TUBE UPGRADE PROGRAMME
LOCATION	COCKFOSTERS DEPOT
ASSET CLASSIFICATION	PREMISES
OWNER	JACOBS
SUITABILITY CODE	S3
SUITABILITY	FOR COMMENT

**TITLE**  
 MAINTENANCE SHED PROPOSED BUILDING LAYOUT SHED ROOF LEVEL SHEET 1 OF 2

**DRAWING NUMBER**  
 DTUP-JEG-PRM-PD012\_B-DR-W-1312

**REV.**  
 P02