
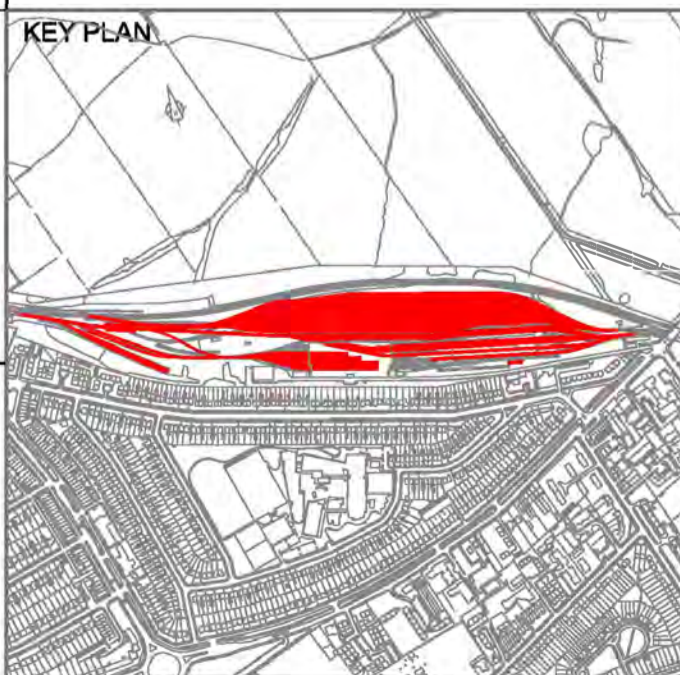


LEGEND

- Walkway Route
- Proposed Car Parking

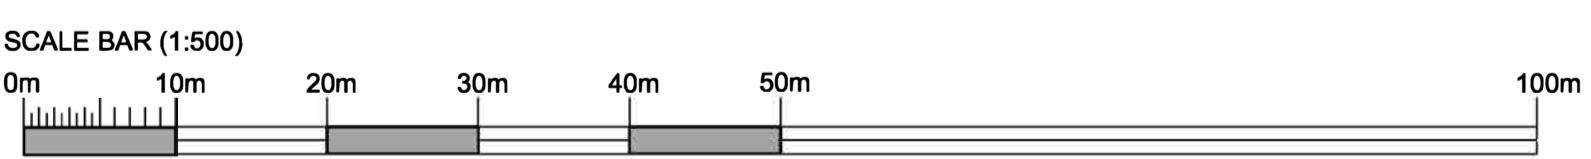

CONSTRUCTION RISKS	MAINTENANCE / CLEANING RISKS	DEMOLITION / ADAPTATION RISKS
<ol style="list-style-type: none"> Segregate construction activities from pedestrians & adjacent live rails. Existing services within vicinity of works. Isolate / protect all buried services prior to works. Safety measures for excavations, working at height, traffic areas & proximity to live rail. Existing embankment, precautions required during excavation. 	<ol style="list-style-type: none"> Falling from height. Existing services within vicinity of works. 	<ol style="list-style-type: none"> Falling from height. Risk of asbestos. Risk of lead content & possibility of other toxic substances in existing paint finishes. Existing live services within vicinity of works. Safety measures for working in close proximity to live rail.

NOTES:

- This drawing is for town planning purposes only. Drawing to be printed in colour.
- Refer to Premises drawings:
- DTUP-JEG-PRM-PD012_1-DR-W-1110 - Maintenance Shed as Proposed Ground Track Level DTUP-JEG-PRM-PD012_1-DR-W-1111 - Maintenance Shed as Proposed Ground Track Level Sheet 1 of 2 DTUP-JEG-PRM-PD012_1-DR-W-1112 - Maintenance Shed as Proposed Ground Track Level Sheet 2 of 2 DTUP-JEG-PRM-PD012_A-DR-W-1210 - Maintenance Shed as Proposed First Floor Level DTUP-JEG-PRM-PD012_A-DR-W-1211 - Maintenance Shed as Proposed First Floor Level Sheet 1 of 2 DTUP-JEG-PRM-PD012_A-DR-W-1212 - Maintenance Shed as Proposed First Floor Level Sheet 2 of 2 DTUP-JEG-PRM-PD012_1-DR-W-1010 - Location Plan as Existing DTUP-JEG-PRM-PD012_1-DR-W-1011 - Site Plan as Existing DTUP-JEG-PRM-PD012_1-DR-W-1012 - Site Plan as Existing DTUP-JEG-PRM-PD012_1-DR-W-1013 - Site Plan as Proposed

DTUP-JEG-PRM-PD012_Z-DR-W-1120 - Accommodation Block Ground and Floor level as proposed
 DTUP-JEG-PRM-PD012_Z-DR-W-1130 - Reflected Ceiling plan layout Ground and Floor level as proposed
 DTUP-JEG-PRM-PD012_B-DR-W-1310 - Maintenance Shed proposed building layout accommodation roof level
 DTUP-JEG-PRM-PD012_B-DR-W-1311 - Maintenance Shed as proposed shed roof level sheet 1 of 3
 DTUP-JEG-PRM-PD012_B-DR-W-1312 - Maintenance Shed as proposed shed roof level sheet 2 of 3
 DTUP-JEG-PRM-PD012_B-DR-W-1313 - Maintenance Shed as proposed shed roof level sheet 3 of 3
 DTUP-JEG-PRM-PD012_B-DR-W-1314 - Maintenance Shed access and escape proposed building layout shed roof level
 DTUP-JEG-PRM-PD012_Z-DR-W-2110 - Maintenance Shed as Proposed Elevations
 DTUP-JEG-PRM-PD012_Z-DR-W-2111 - Maintenance Shed as Proposed Elevations
 DTUP-JEG-PRM-PD012_Z-DR-W-2112 - Maintenance Shed as Proposed Elevations
 DTUP-JEG-PRM-PD012_Z-DR-W-3110 - Maintenance Shed as Proposed Long Section
 DTUP-JEG-PRM-PD012_Z-DR-W-3111 - Maintenance Shed as Proposed Long Section
 DTUP-JEG-PRM-PD012_Z-DR-W-3112 - Maintenance Shed as Proposed Cross Section
 DTUP-JEG-PRM-PD012_Z-DR-W-3113 - Maintenance Shed as Proposed Cross Section
 DTUP-JEG-PRM-PD012_Z-DR-W-3114 - Maintenance Shed as Proposed Cross Section
 DTUP-JEG-PRM-PD012_1-DR-W-6010 - Demolition Plan
 DTUP-JEG-PRM-PD012_Z-DR-W-8110 - 3D perspective views as proposed
 DTUP-JEG-PRM-PD012_Z-DR-W-8111 - 3D perspective views as proposed
 DTUP-JEG-PRM-PD012_Z-DR-W-8112 - 3D perspective views as proposed depot site

TFL RESTRICTED

CONCEPT DESIGN ISSUE	19/12/18	ZB	19/12/18	MS	19/12/18
CONCEPT DESIGN ISSUE	06/11/20	ZB	06/11/20	MS	06/11/20
PURPOSE	DATE	APPROVED BY	DATE	AUTHORISED BY	DATE

PROJECT	DEEP TUBE UPGRADE PROGRAMME
LOCATION	COCKFOSTERS DEPOT
ASSET CLASSIFICATION	PREMISES
OWNER	JACOBS
SUITABILITY CODE	S3
SUITABILITY	FOR COMMENT

TITLE
WALKWAY ROUTES & CAR PARKING AS PROPOSED

Transport for London
London Underground

DRAWING NUMBER: DTUP-JEG-PRM-PD012_1-DR-W-1014
REV: P02