


HIGHBURY CORNER

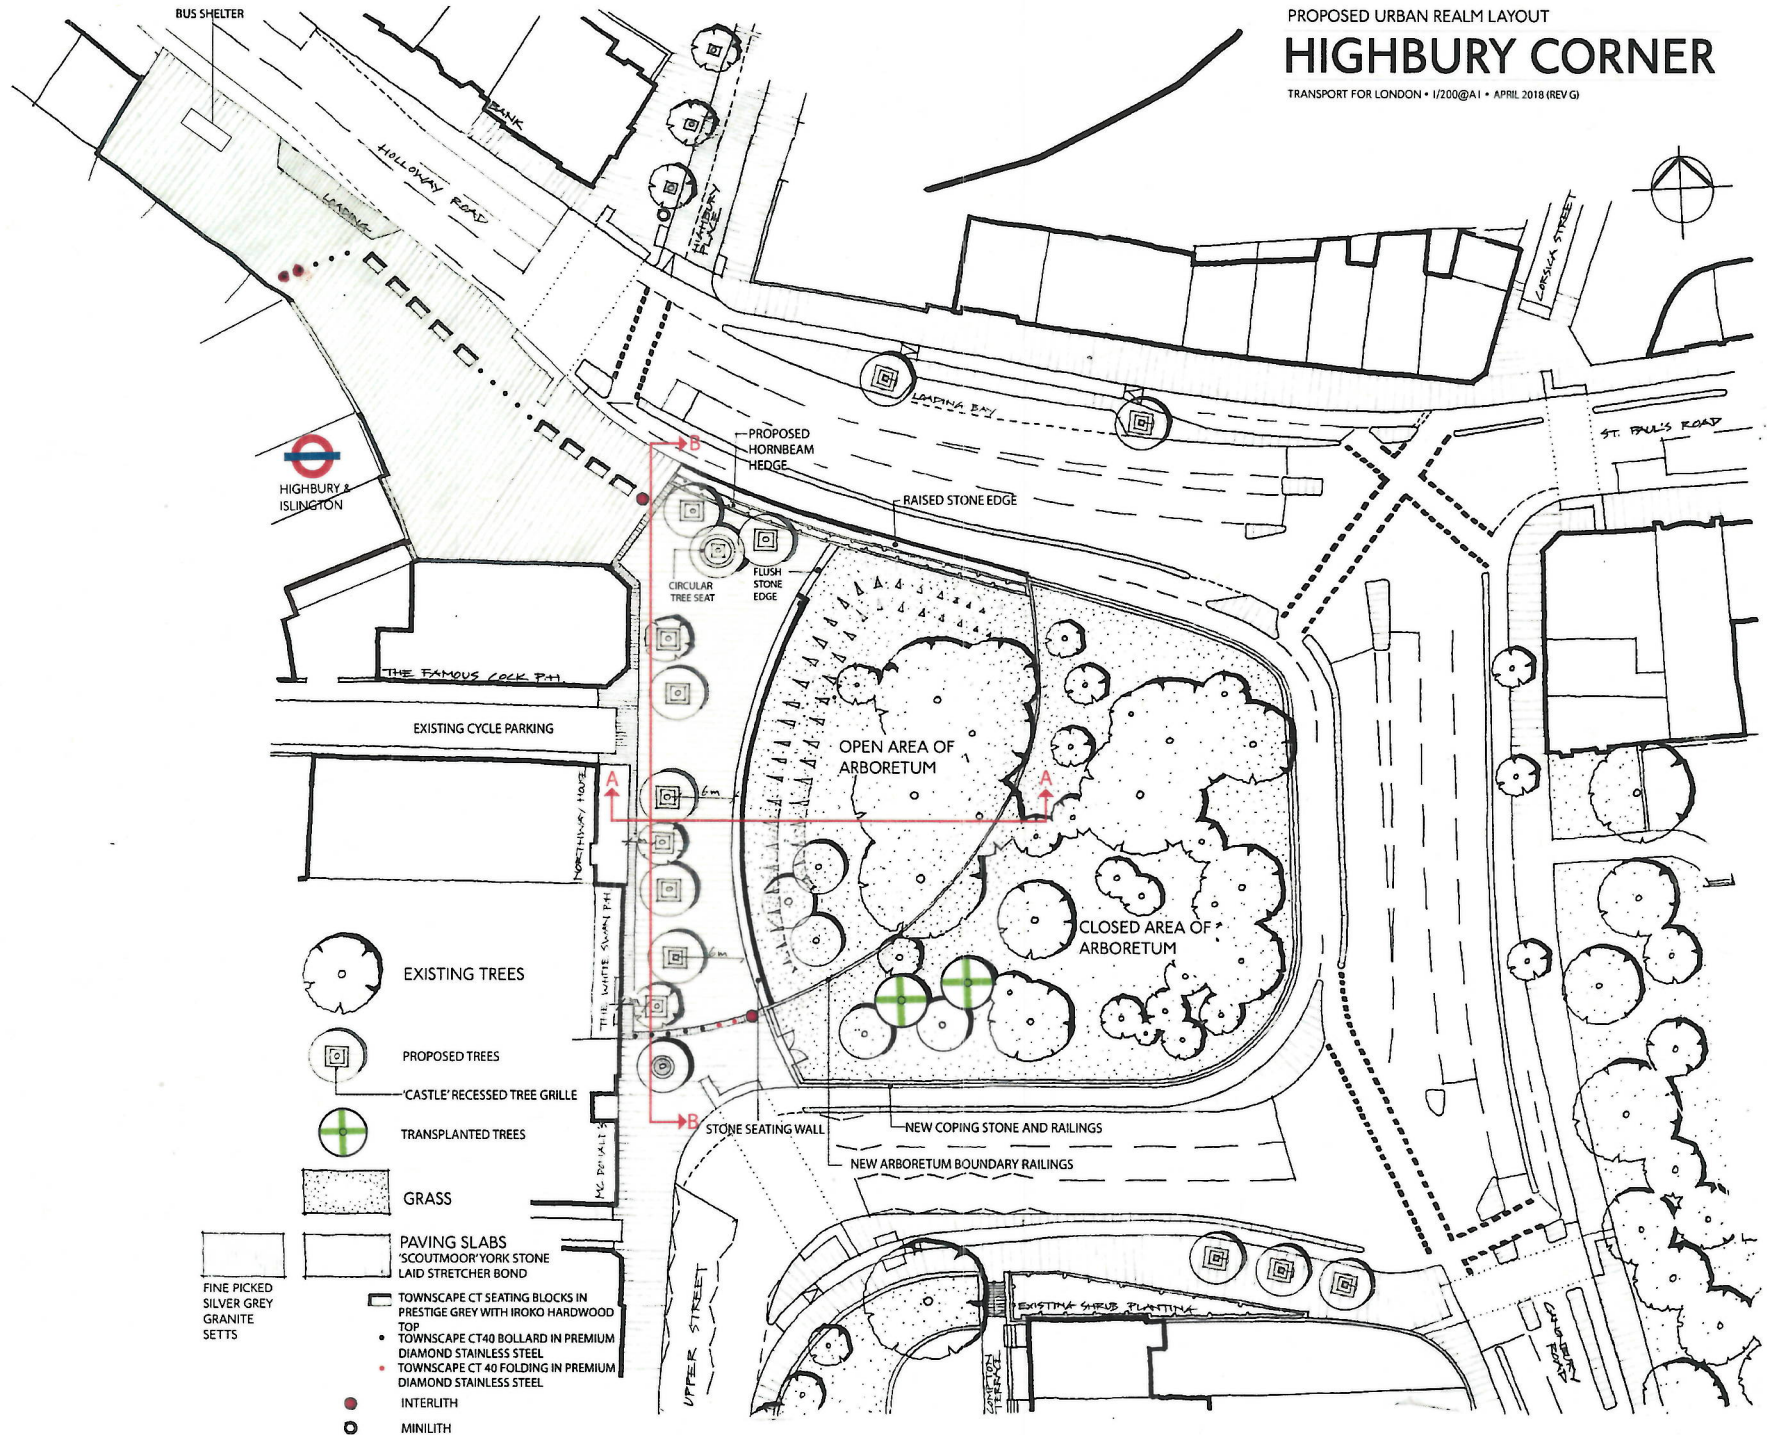

BUS SHELTER

Highbury & Islington

THE FAMOUS ROCK PUB

EXISTING CYCLE PARKING

THE WHITE SWAN PUB

THE WHITE SWAN PUB

THE WHITE SWAN PUB

THE WHITE SWAN PUB

THE WHITE SWAN PUB

THE WHITE SWAN PUB

PROPOSED HORNBEAM HEDGE

RAISED STONE EDGE

CIRCULAR TREE SEAT

FLUSH STONE EDGE

OPEN AREA OF ARBORETUM

CLOSED AREA OF ARBORETUM

STONE SEATING WALL

NEW COPING STONE AND RAILINGS

NEW ARBORETUM BOUNDARY RAILINGS

UPPER STREET

EXISTING GRASS PLANTING

LONSDALE STREET

ST. PAULS ROAD



EXISTING TREES

PROPOSED TREES

'CASTLE' RECESSED TREE GRILLE

TRANSPLANTED TREES

GRASS

PAVING SLABS
SCOUTMOOR YORK STONE
LAID STRETCHER BOND

TOWNSCAPE CT SEATING BLOCKS IN
PRESTIGE GREY WITH IROKO HARDWOOD

TOP
TOWNSCAPE CT40 BOLLARD IN PREMIUM
DIAMOND STAINLESS STEEL

TOWNSCAPE CT 40 FOLDING IN PREMIUM
DIAMOND STAINLESS STEEL

INTERLITH

MINILITH

FINE PICKED
SILVER GREY
GRANITE
SETTS