




London Cycle Hire Scheme

Schedule 2

On-Street Infrastructure Statement of Requirements


Appendix 7 – Indicative Docking Station Layout


"Linear" Docking Station

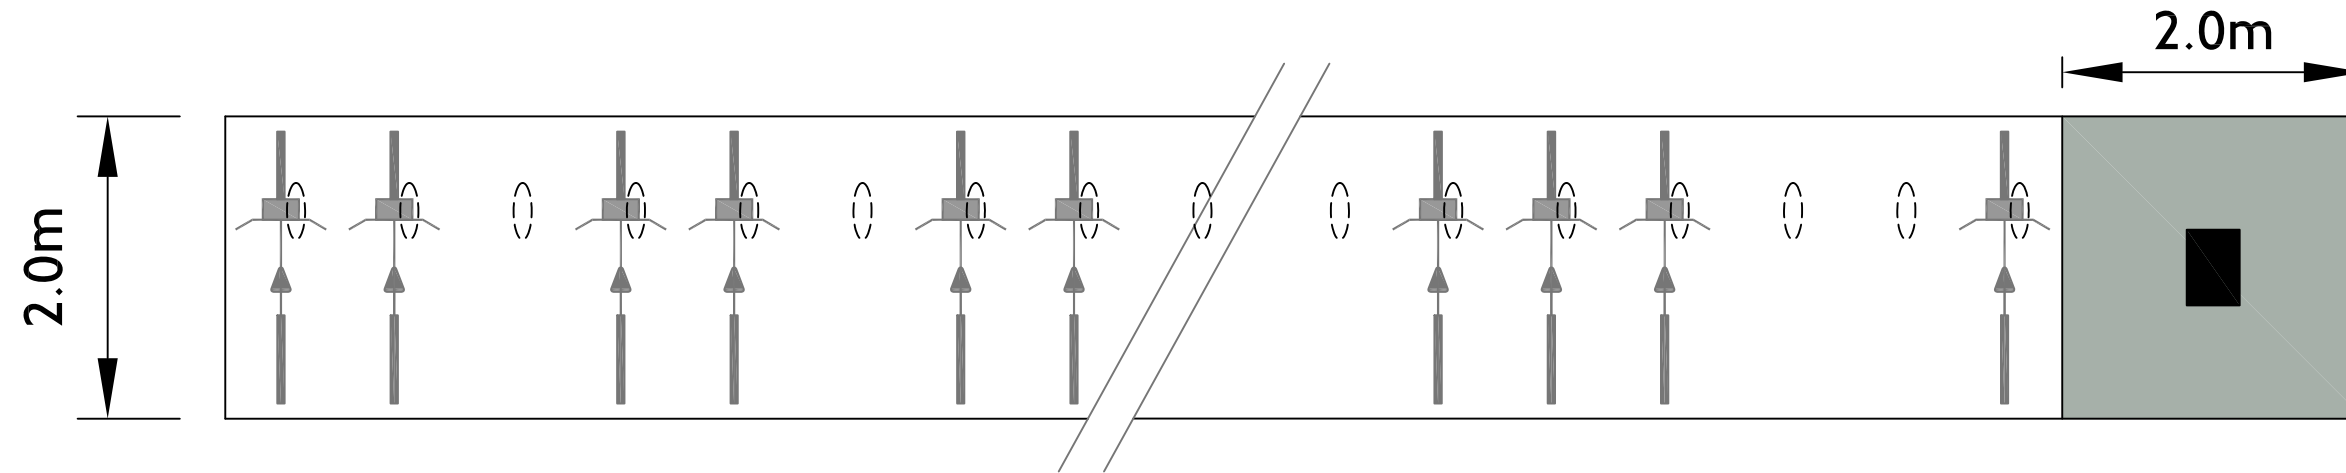


SYMBOL KEY

 Docking Point

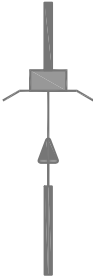 Bicycle

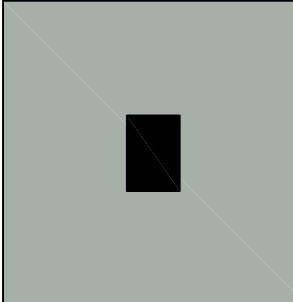

Terminal & circulation area: 4m²
 Maximum terminal height: 2.4m
 Maximum terminal footprint area: 0.175m²

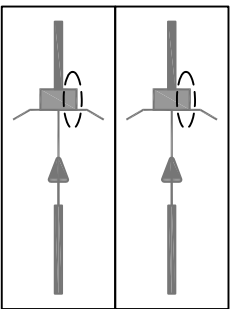 Linear/Double row Docking Point

0.75m

2.0m




INDICATIVE DOCKING STATION LAYOUT

LONDON CYCLE HIRE SCHEME

NOTES: All Layouts are indicative only. Docking Stations will be tailored to the site. Refer to General Arrangement drawing and Planning, Design & Access Statement for further information about size and layout.


SITE NAME		SITE NO: N.A.	
Various		BOROUGH N.A.	
		POSTCODE N.A.	
Drawn	Scale	Drg. No.	
RLM	Not to scale, Print on A4	CHS_3_DS	
Checked	Date:	File Path & Name	Rev.
	24/03/09	././CAD/Dwg/CHS_3_DS	3


"Double row" Docking Station

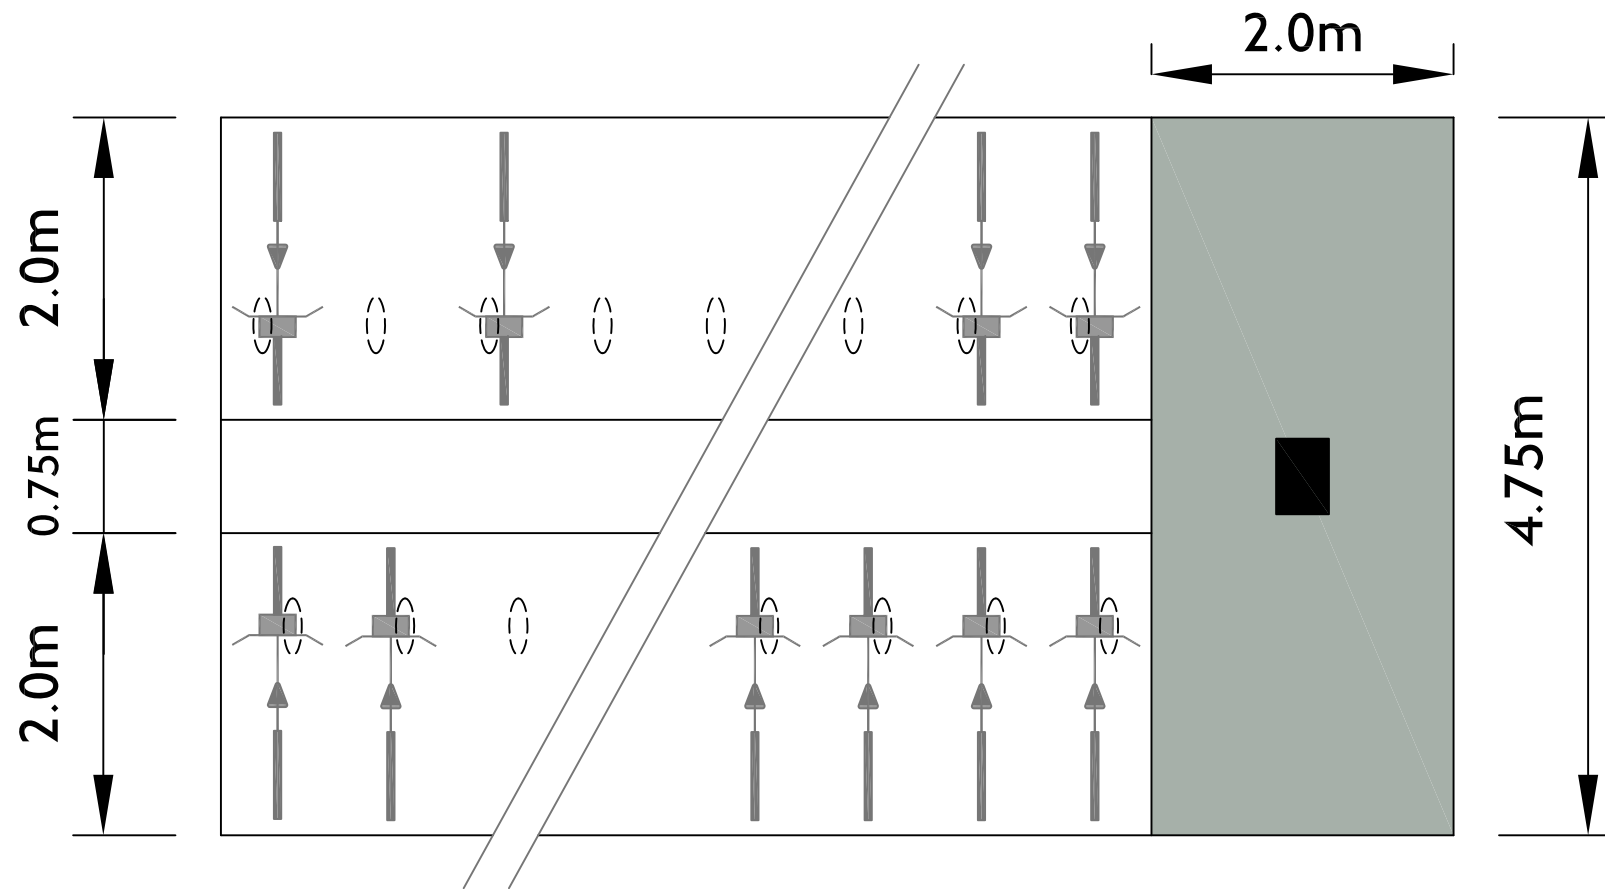


SYMBOL KEY

 Docking Point

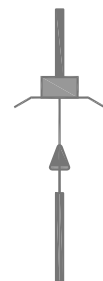 Bicycle

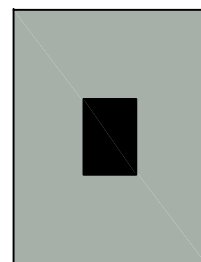

Terminal & circulation area: 9.50m²
 Maximum terminal height: 2.4m
 Maximum terminal footprint area: 0.175m²

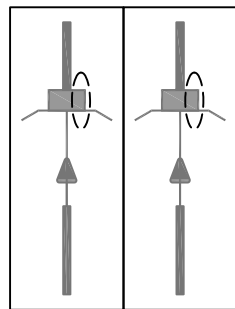 0.75m
 2.0m
 Linear/Double row Docking Point




INDICATIVE DOCKING STATION LAYOUT

LONDON CYCLE HIRE SCHEME

NOTES: All Layouts are indicative only. Docking Stations will be tailored to the site. Refer to General Arrangement drawing and Planning, Design & Access Statement for further information about size and layout.


SITE NAME		SITE NO: N.A.	
Various		BOROUGH N.A.	
		POSTCODE N.A.	
Drawn	RLM	Scale	Not to scale, Print on A4
Checked		Date:	24/03/09
		Drg. No.	CHS_5_DS
		File Path & Name	././CAD/Dwg/CHS_DS1.dwg
		Rev.	3


"Compact Double Row" Docking Station

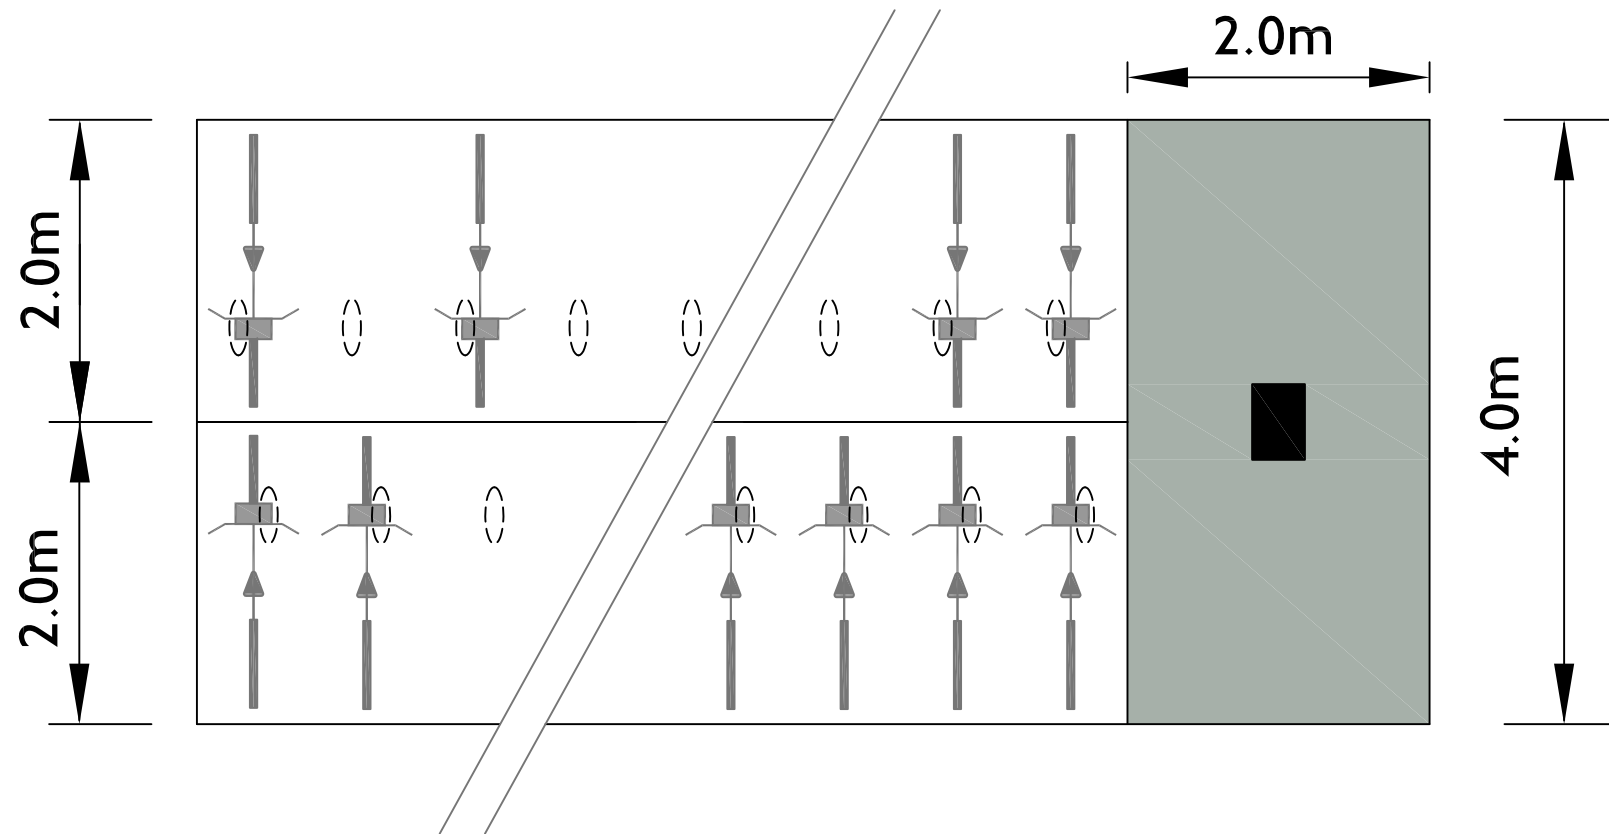


SYMBOL KEY

 Docking Point

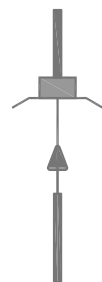 Bicycle

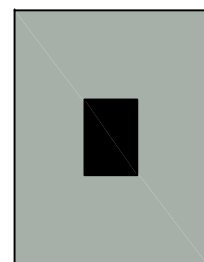

Terminal & circulation area: 8.0m²
 Maximum terminal height: 2.4m
 Maximum terminal footprint area: 0.175m²

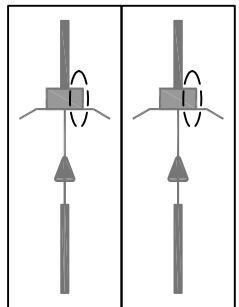 Linear/Double row Docking Point

0.75m

2.0m




INDICATIVE DOCKING STATION LAYOUT

LONDON CYCLE HIRE SCHEME

NOTES: All Layouts are indicative only. Docking Stations will be tailored to the site. Refer to General Arrangement drawing and Planning, Design & Access Statement for further information about size and layout.


SITE NAME		SITE NO: N.A.	
Various		BOROUGH N.A.	
		POSTCODE N.A.	
Drawn	RLM	Scale	Not to scale, Print on A4
Checked		Date:	24/03/09
		Drg. No.	CHS_6_DS
		File Path & Name	././CAD/Dwg/CHS_DS1.dwg
		Rev.	3

"45° angle" Docking Station

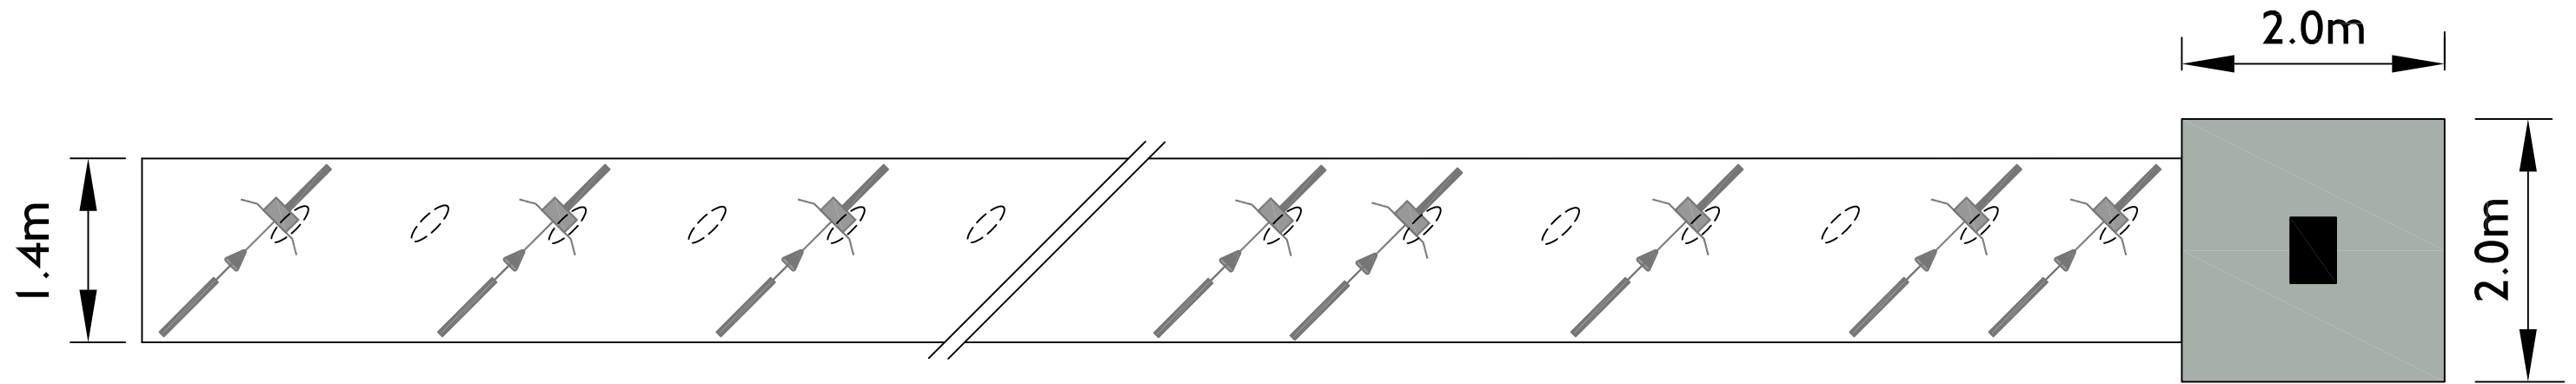


SYMBOL KEY


 Docking Point

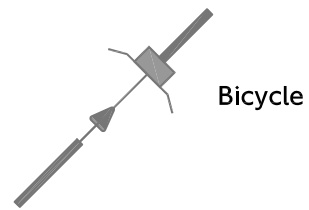

Bicycle

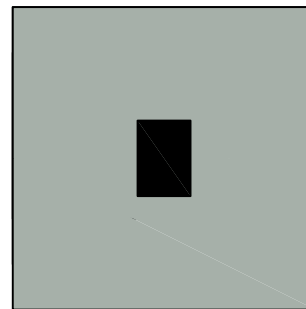

Terminal & circulation area: 4.0m²
 Maximum terminal height: 2.4m
 Maximum terminal footprint:
 area 0.175m²

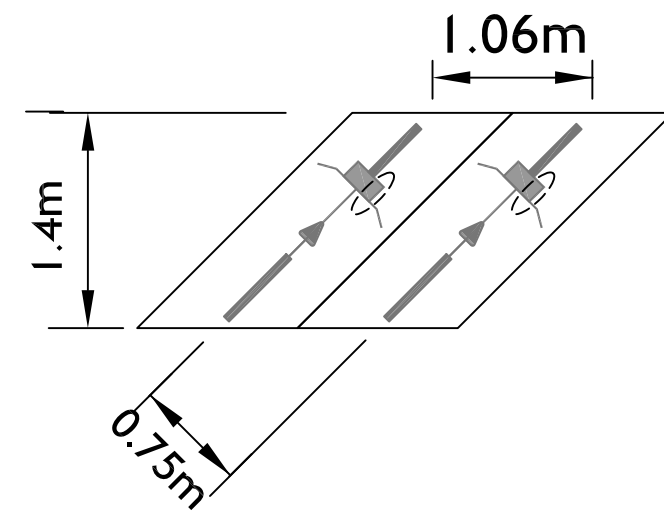

Docking Point at
 a 45° angle



INDICATIVE DOCKING STATION LAYOUT

LONDON CYCLE HIRE SCHEME

NOTES: All Layouts are indicative only. Docking Stations will be tailored to the site. Refer to General Arrangement drawing and Planning, Design & Access Statement for further information about size and layout.

SITE NAME

Various

Drawn

RLM

Scale

Not to scale, Print at A3

Checked

Date:

24/03/09

SITE NO: N.A.

BOROUGH N.A.

POSTCODE N.A.

Drg. No.
 CHS_4_DS

File Path & Name
 /./CAD/Dwg/CHS_4_DS

Rev.

3